




Nr proiectului	Scopul	Data	Nr. pag.	Nr. sig.
19-12	1: 500	04. 2014		1/1